




LEFT SIDE ELEVATION
1/4" = 1'-0"

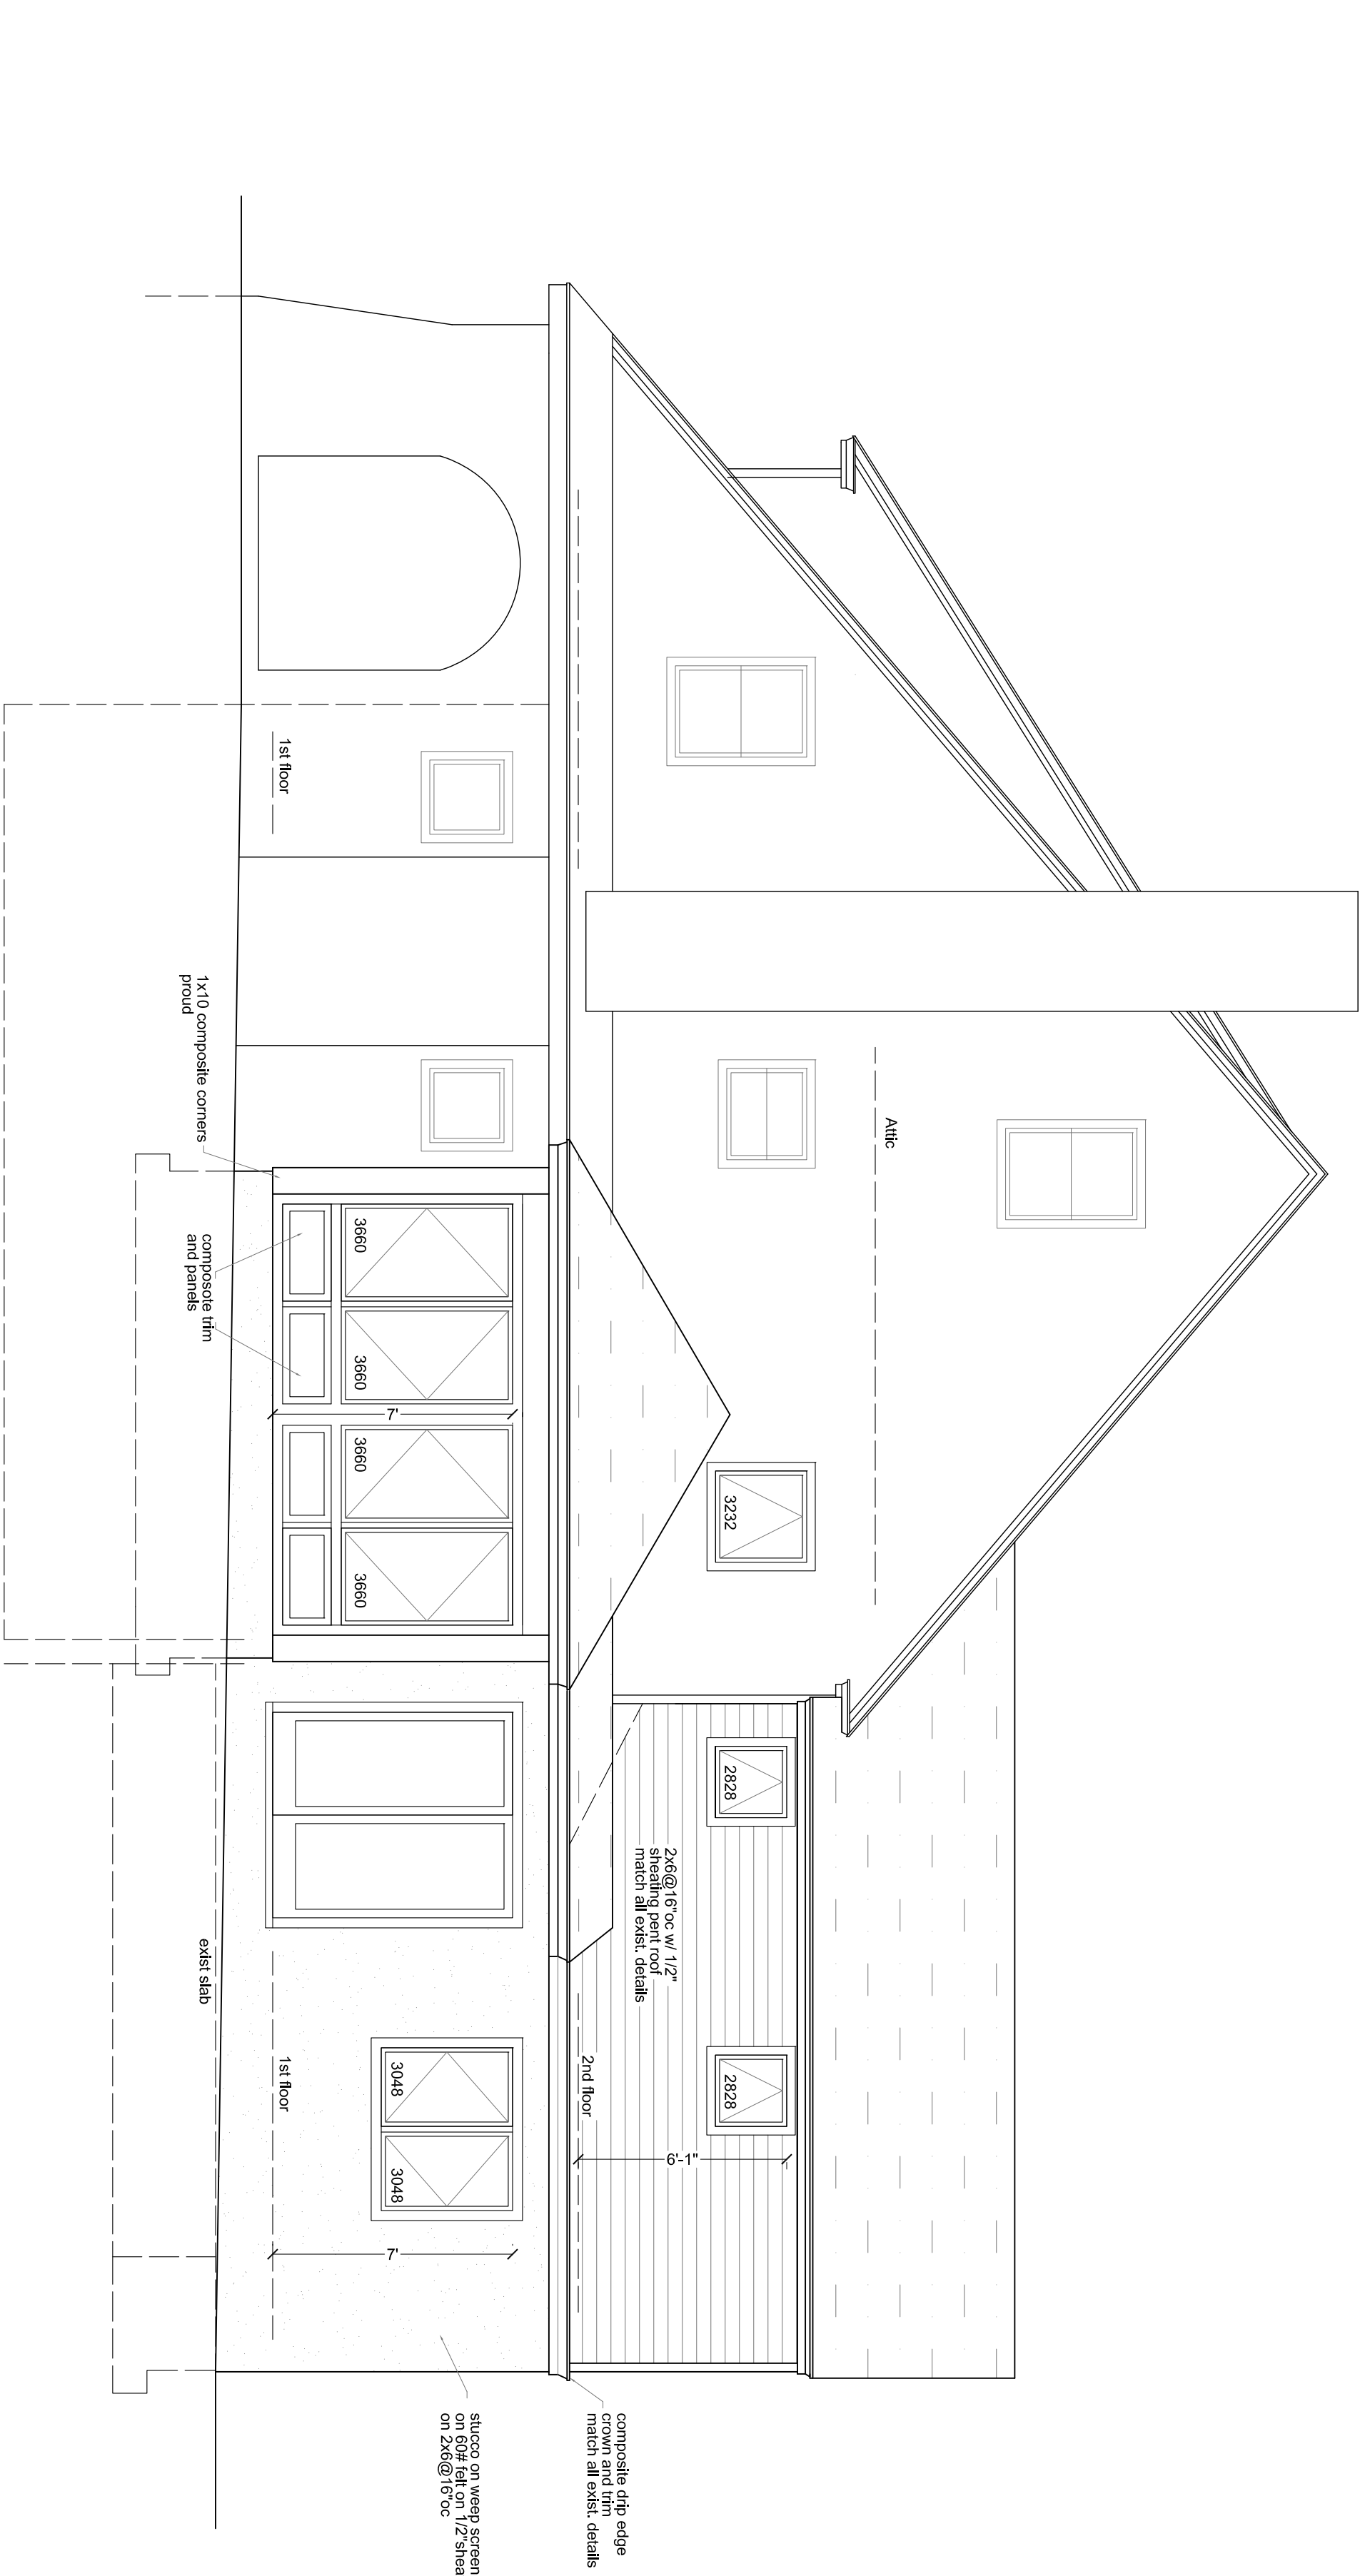

RIGHT SIDE ELEVATION
1/4" = 1'-0"

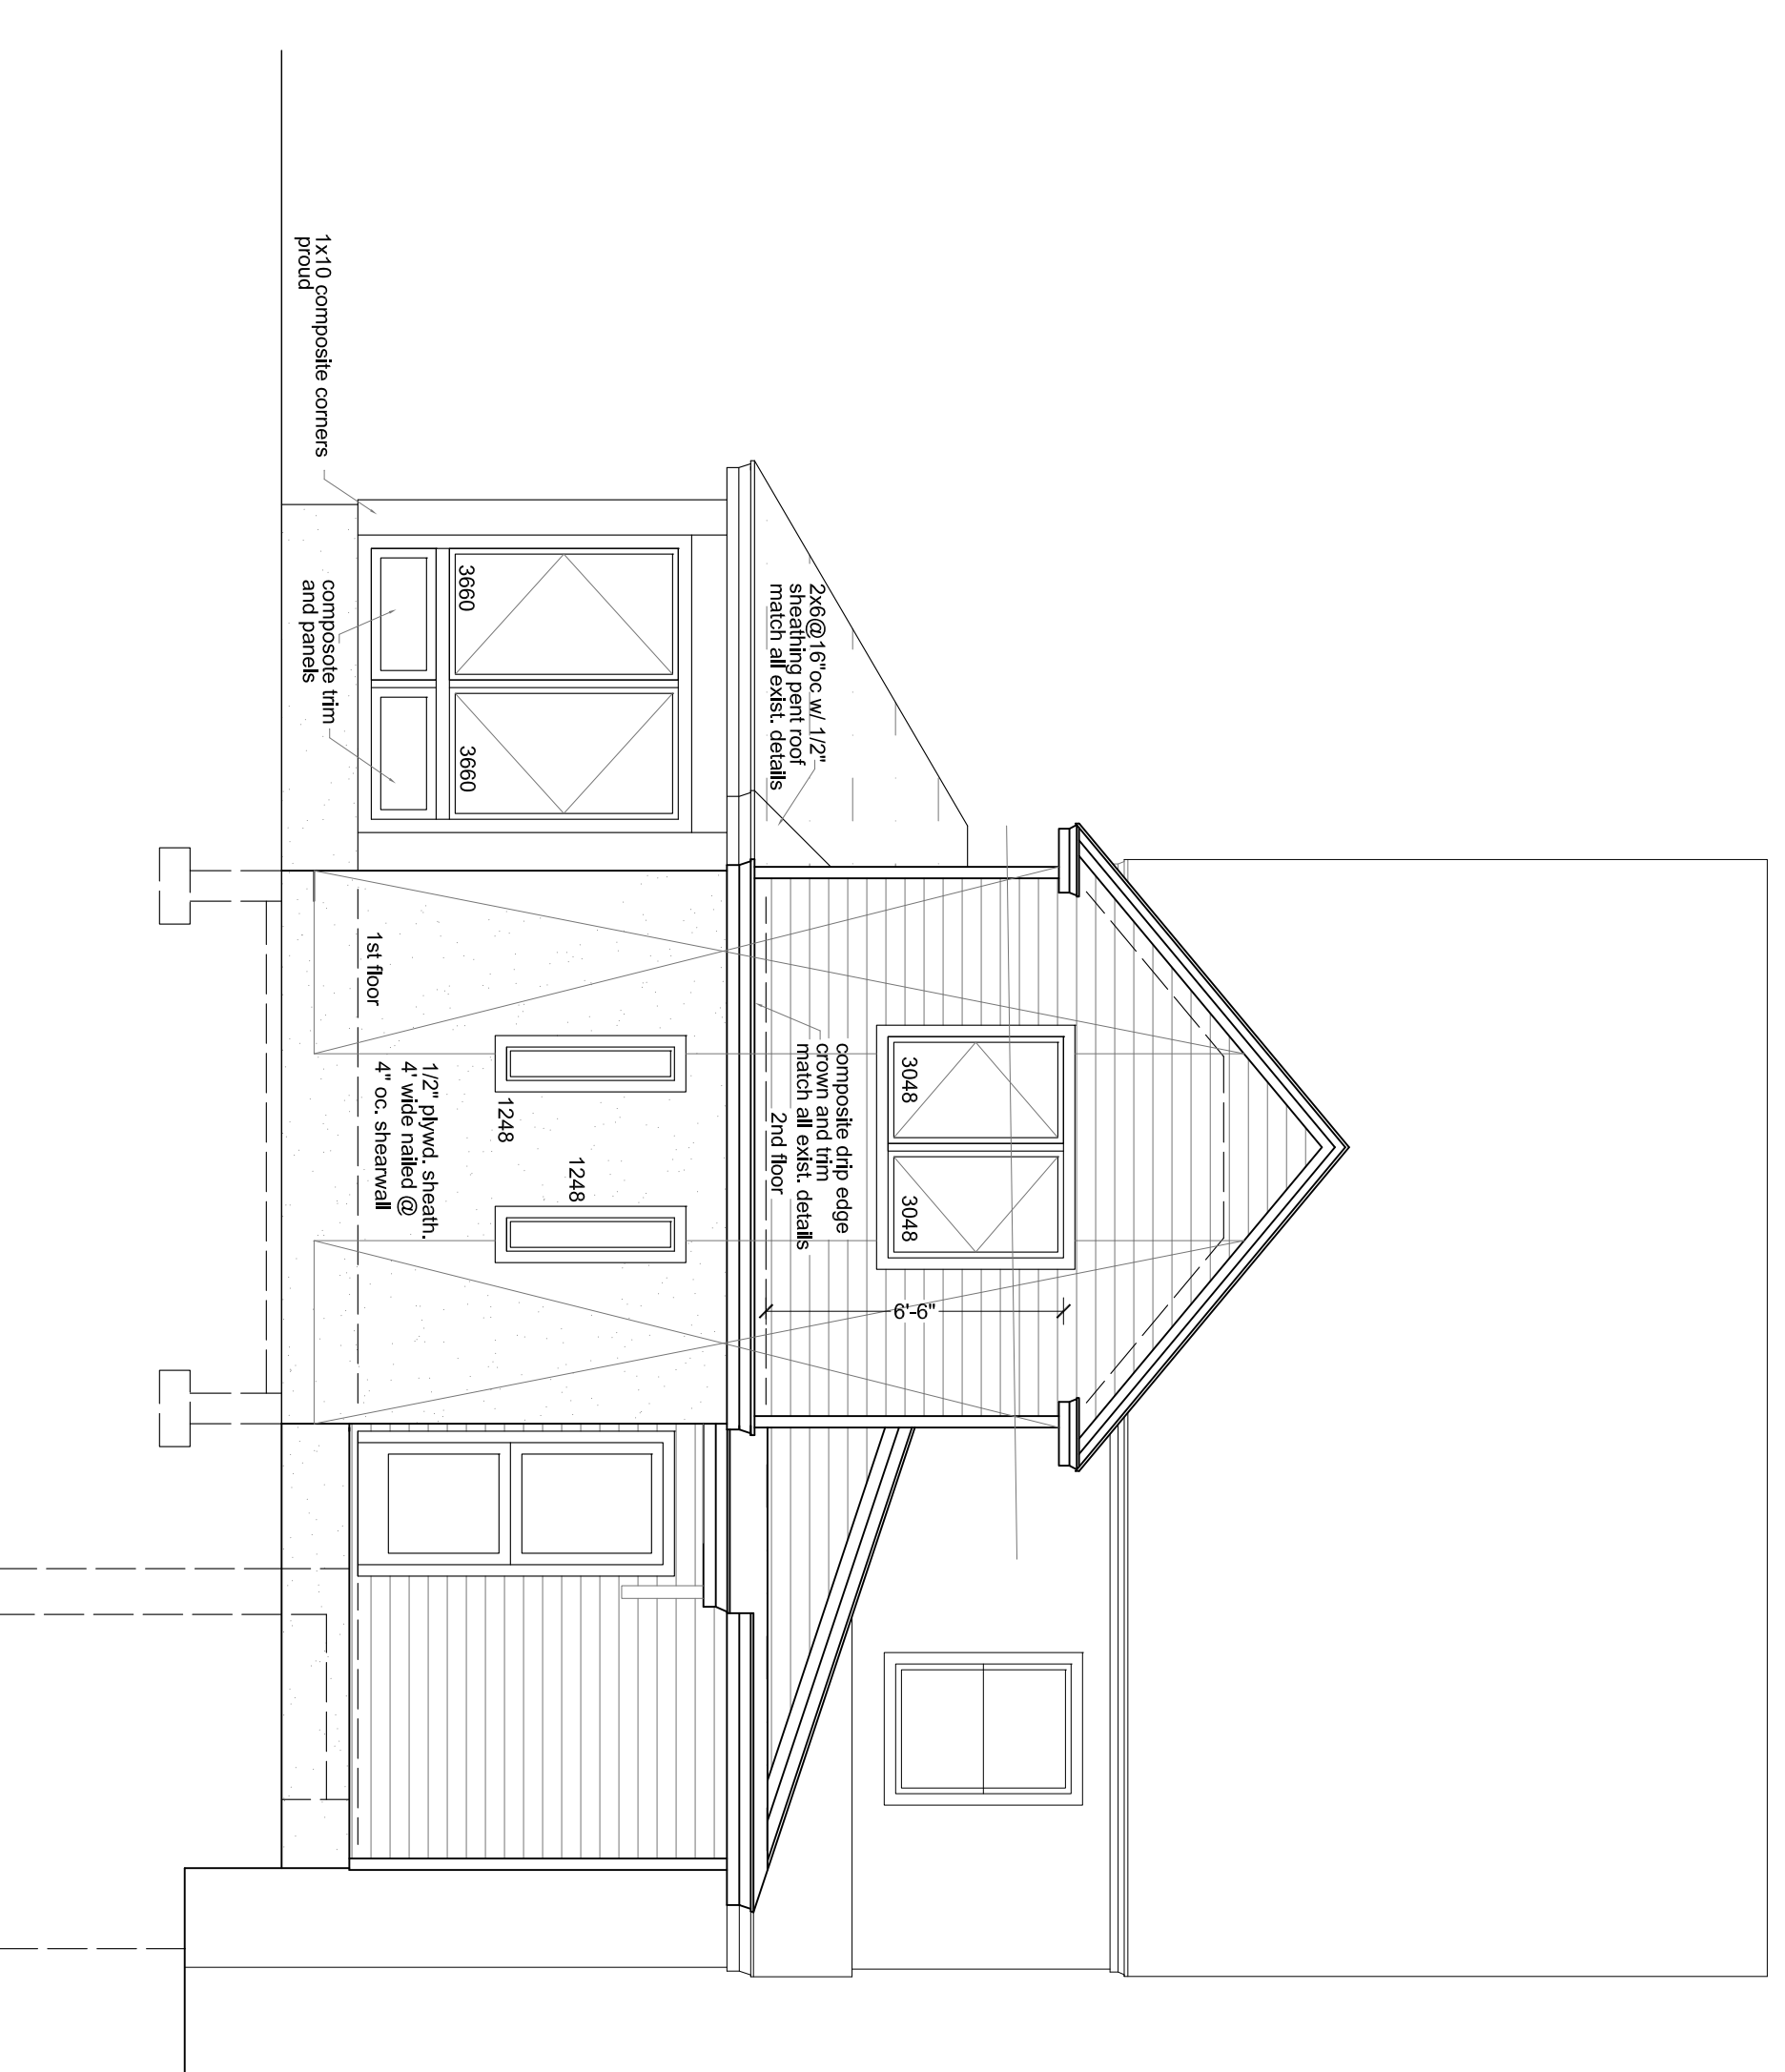

REAR ELEVATION
1/4" = 1'-0"

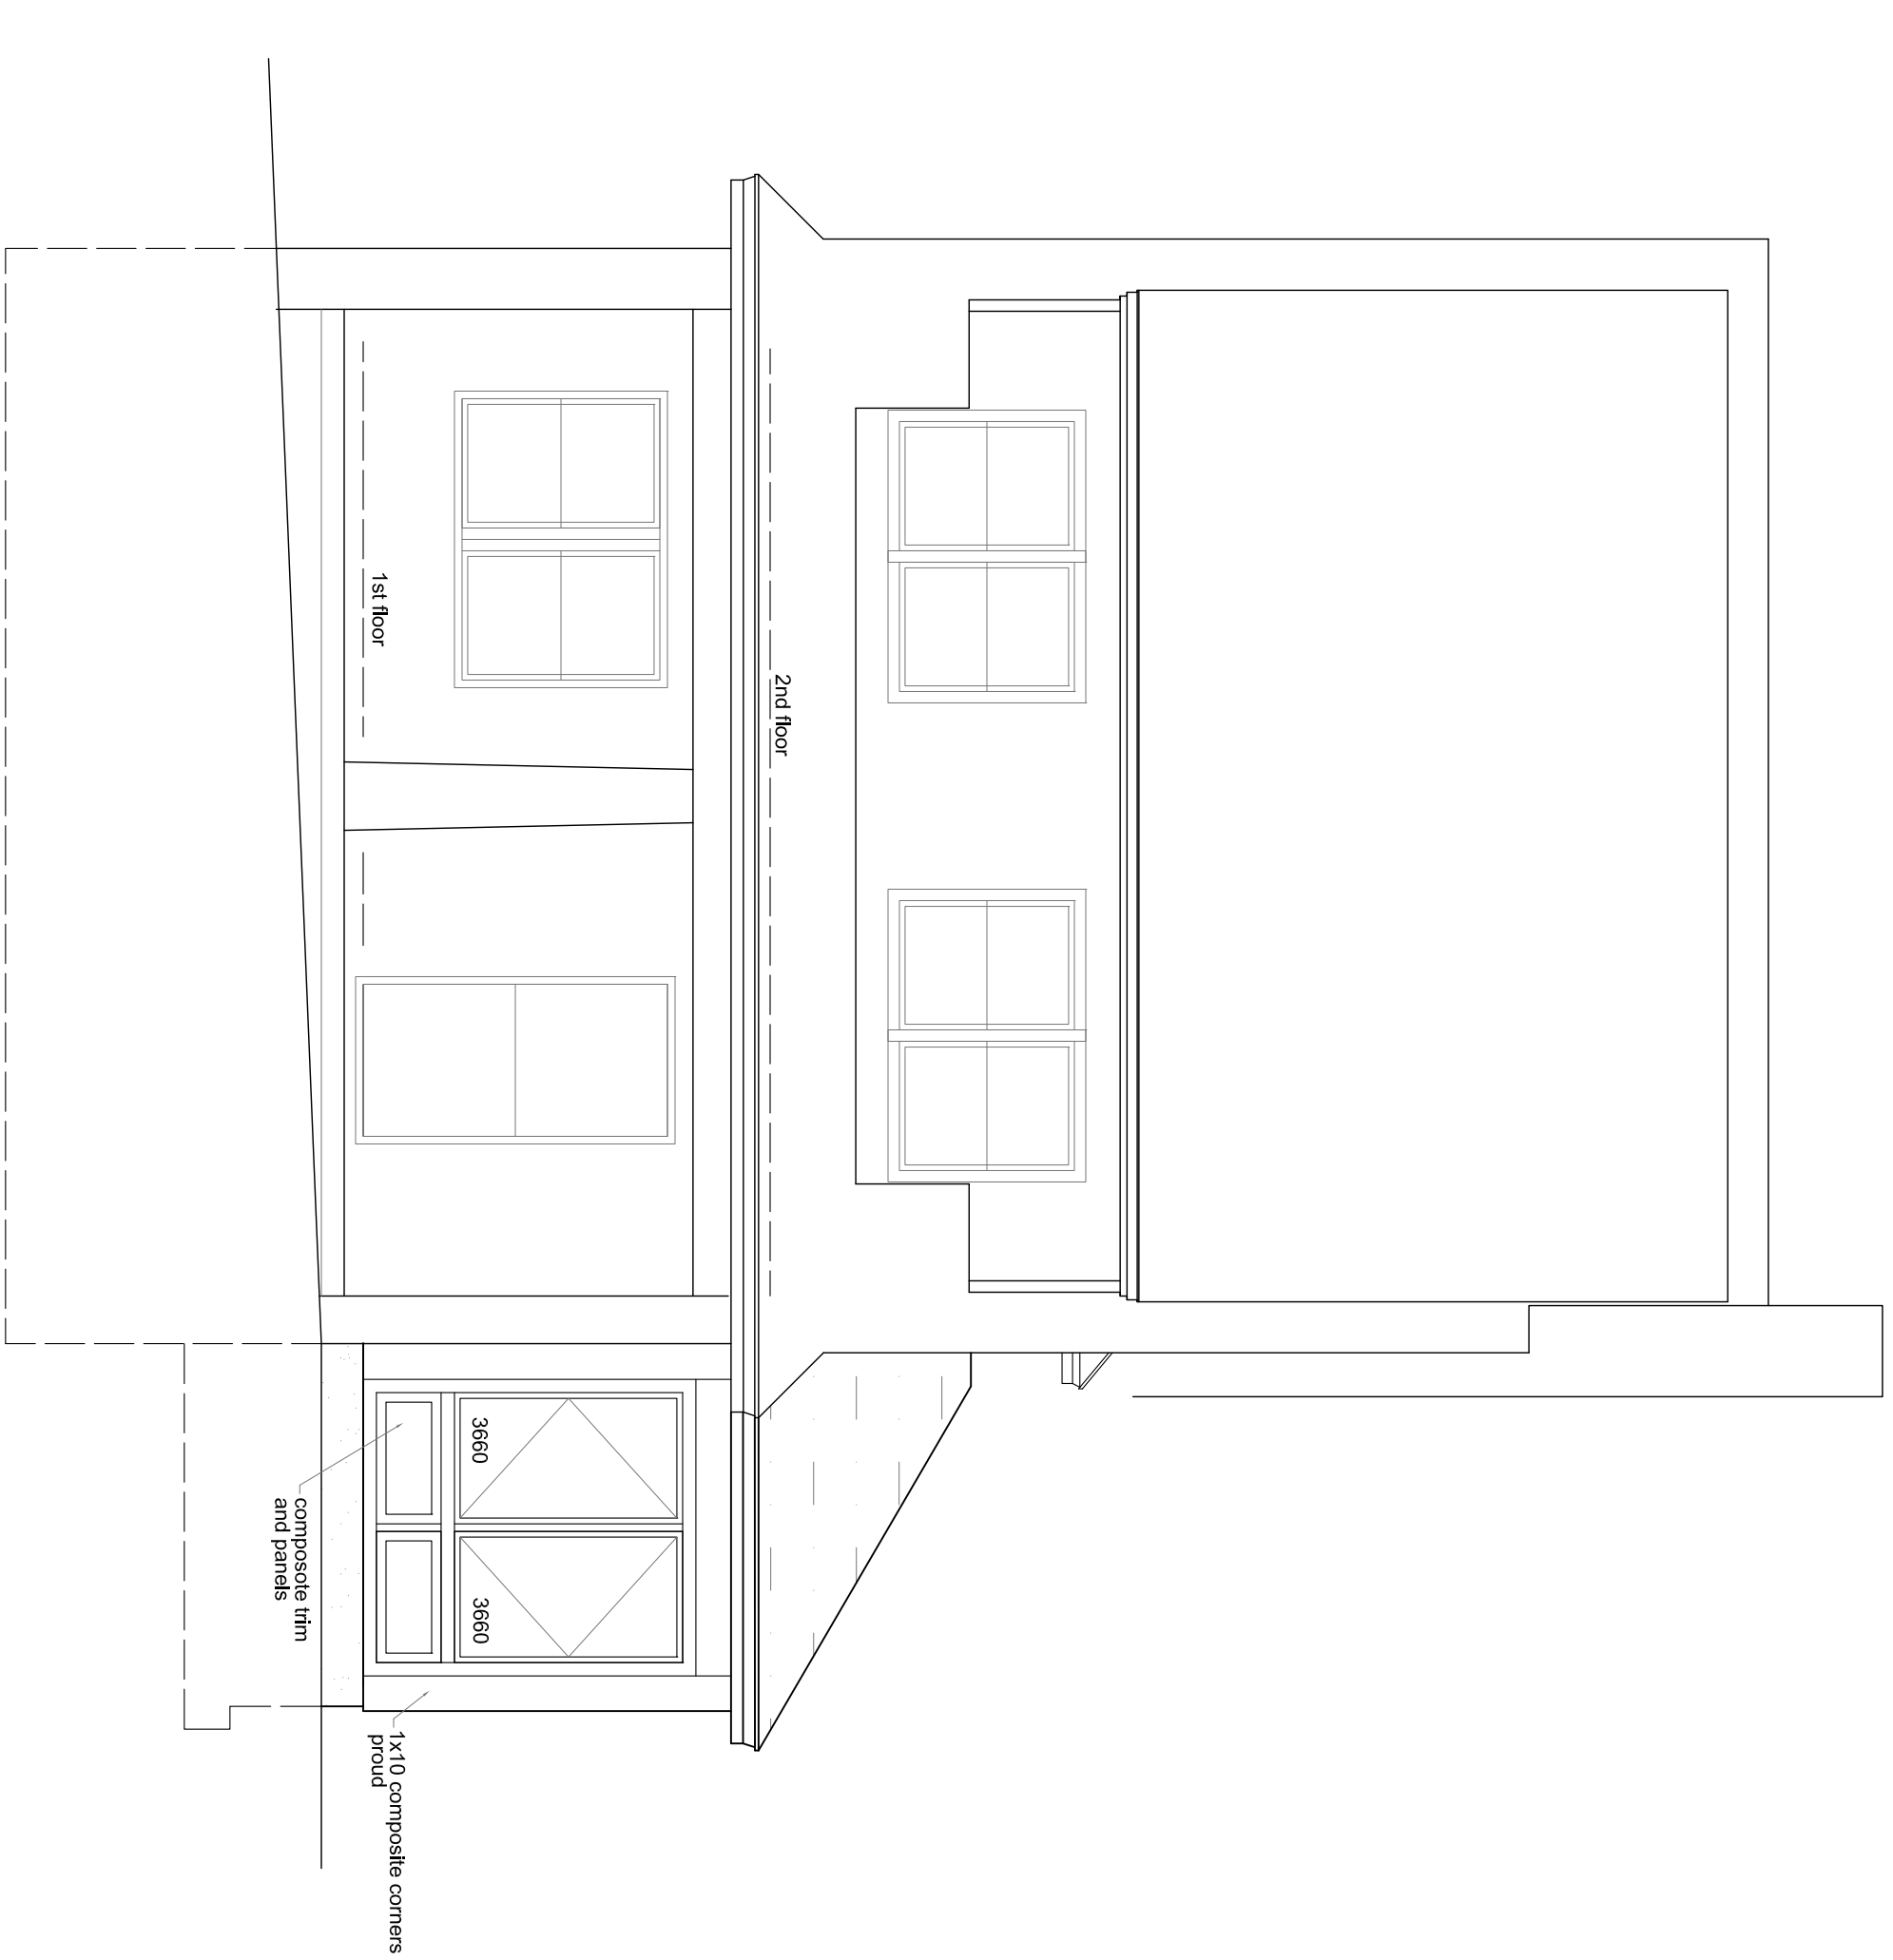

FRONT ELEVATION
1/4" = 1'-0"

<p>JEFF LENEHAN REGISTERED ARCHITECT License #PA013866X 1613 Vance Avenue York, PA 17402-0441 PA 19380 Email: jnehanjeff@earthlink.net</p>	<p>Project: ADDITIONAL AND RENOVATIONS FOR 23 NARBROOK PARK NARBERTH, PA</p>	<p>Drawing Title: ELEVATIONS</p>	<p>Revisions:</p>
<p>Sheet:</p>	<p>Client:</p>	<p>Date: 7/24/2016</p>	<p>Scale: As Noted</p>
<p>Drawing No.:</p>	<p>A-3</p>	<p>Drawing 3 of 5</p>	